


"A" or SHED ROOF

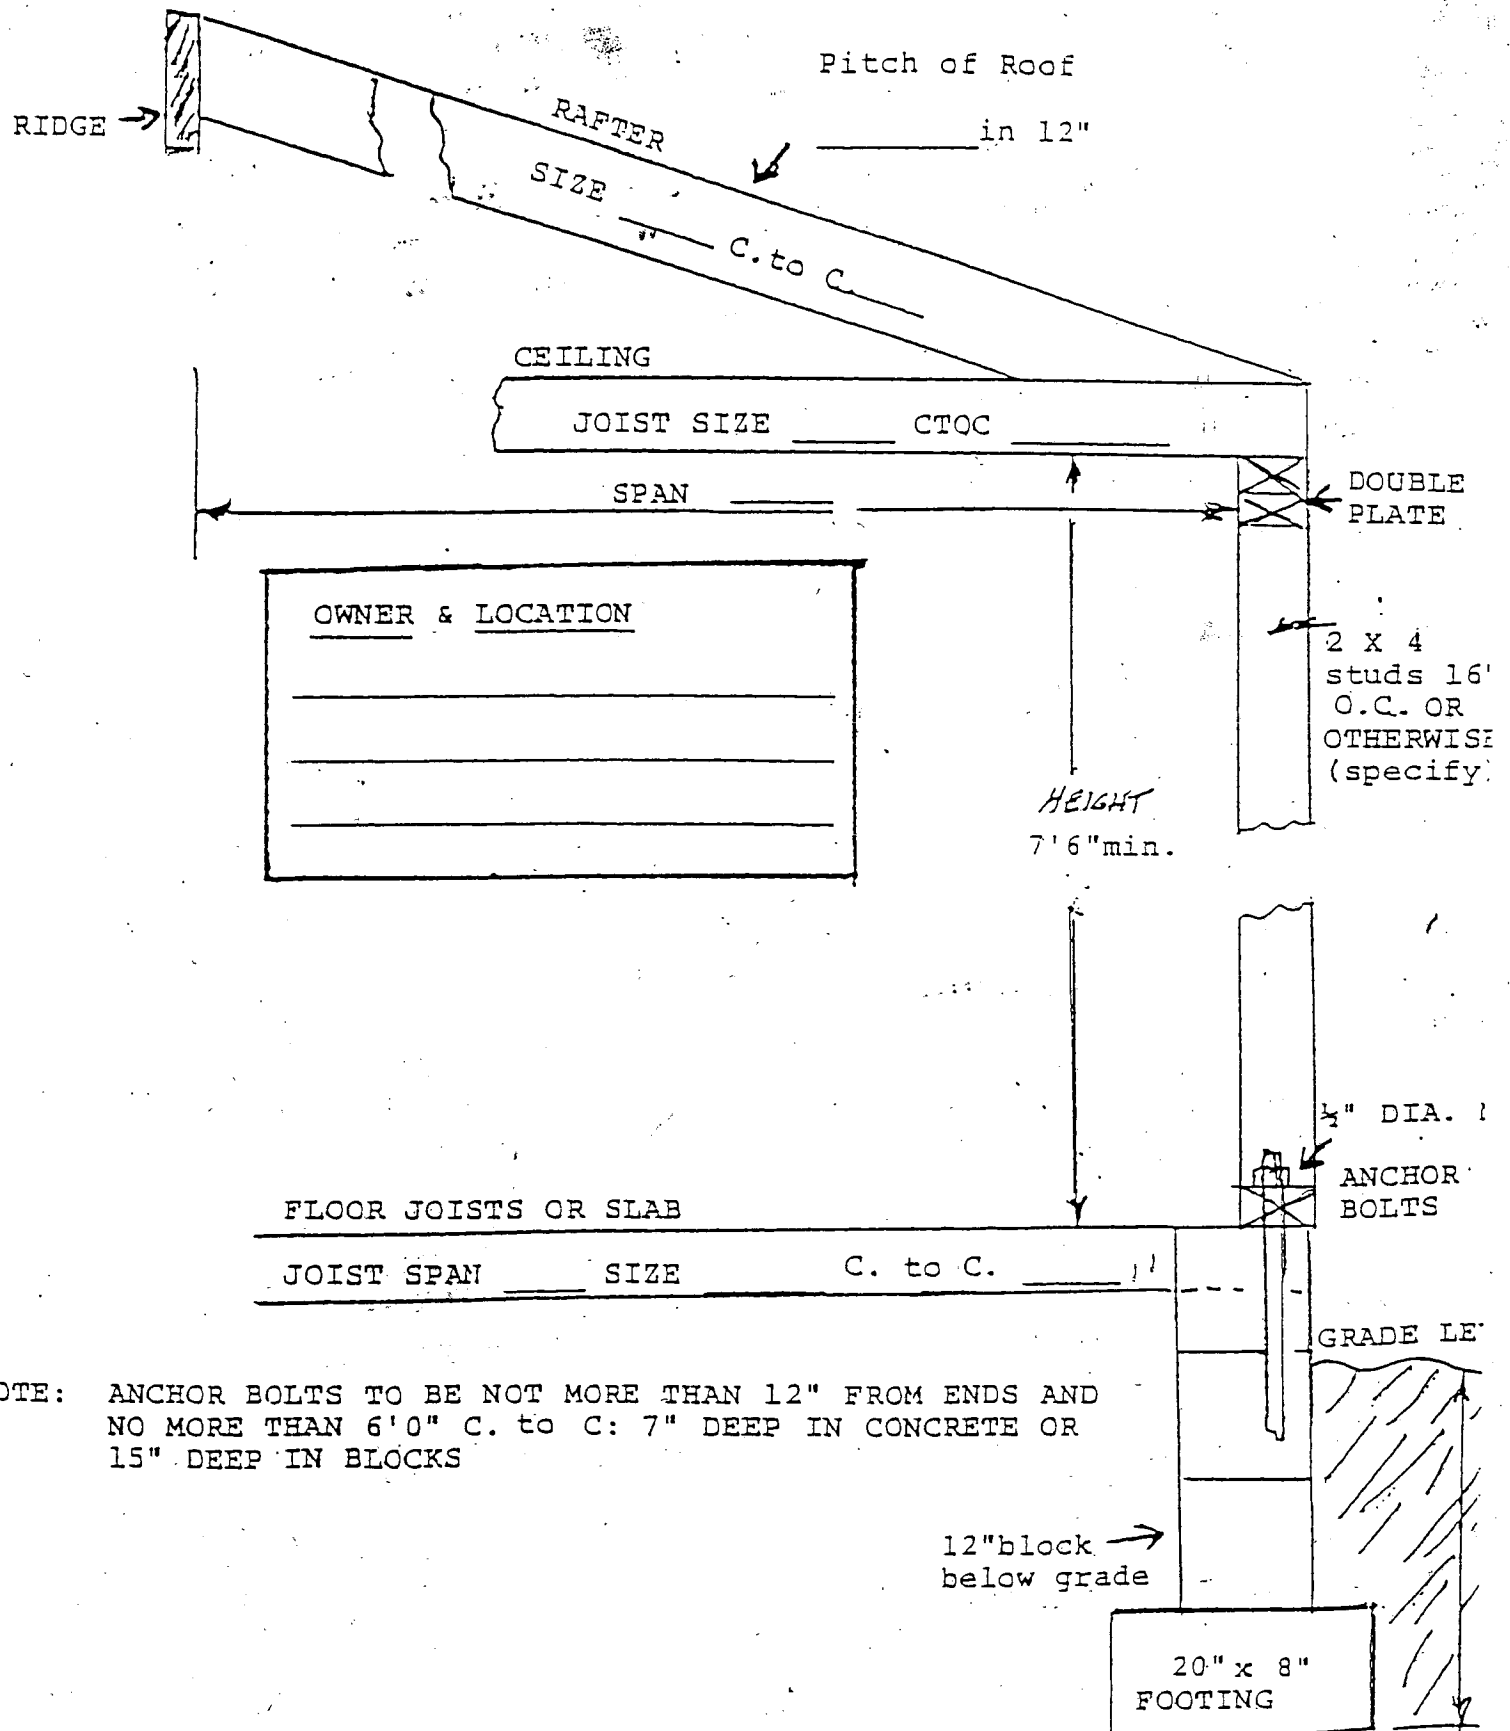

OWNER & LOCATION

---



---



---



---

NOTE: ANCHOR BOLTS TO BE NOT MORE THAN 12" FROM ENDS AND NO MORE THAN 6'0" C. to C: 7" DEEP IN CONCRETE OR 15" DEEP IN BLOCKS